



TLORIS KLETI

1 STOPNIŠČE	8,27 m ²
2 PRALNICA	16,10 m ²
3 PREDPROSTOR	7,48 m ²
4 GARDEROBA 1	28,68 m ²
5 WC	1,30 m ²
6 GARDEROBA 2	31,37 m ²
7 WC	1,30 m ²
8 WC	1,80 m ²
SKUPAJ KLET	96,30 m²

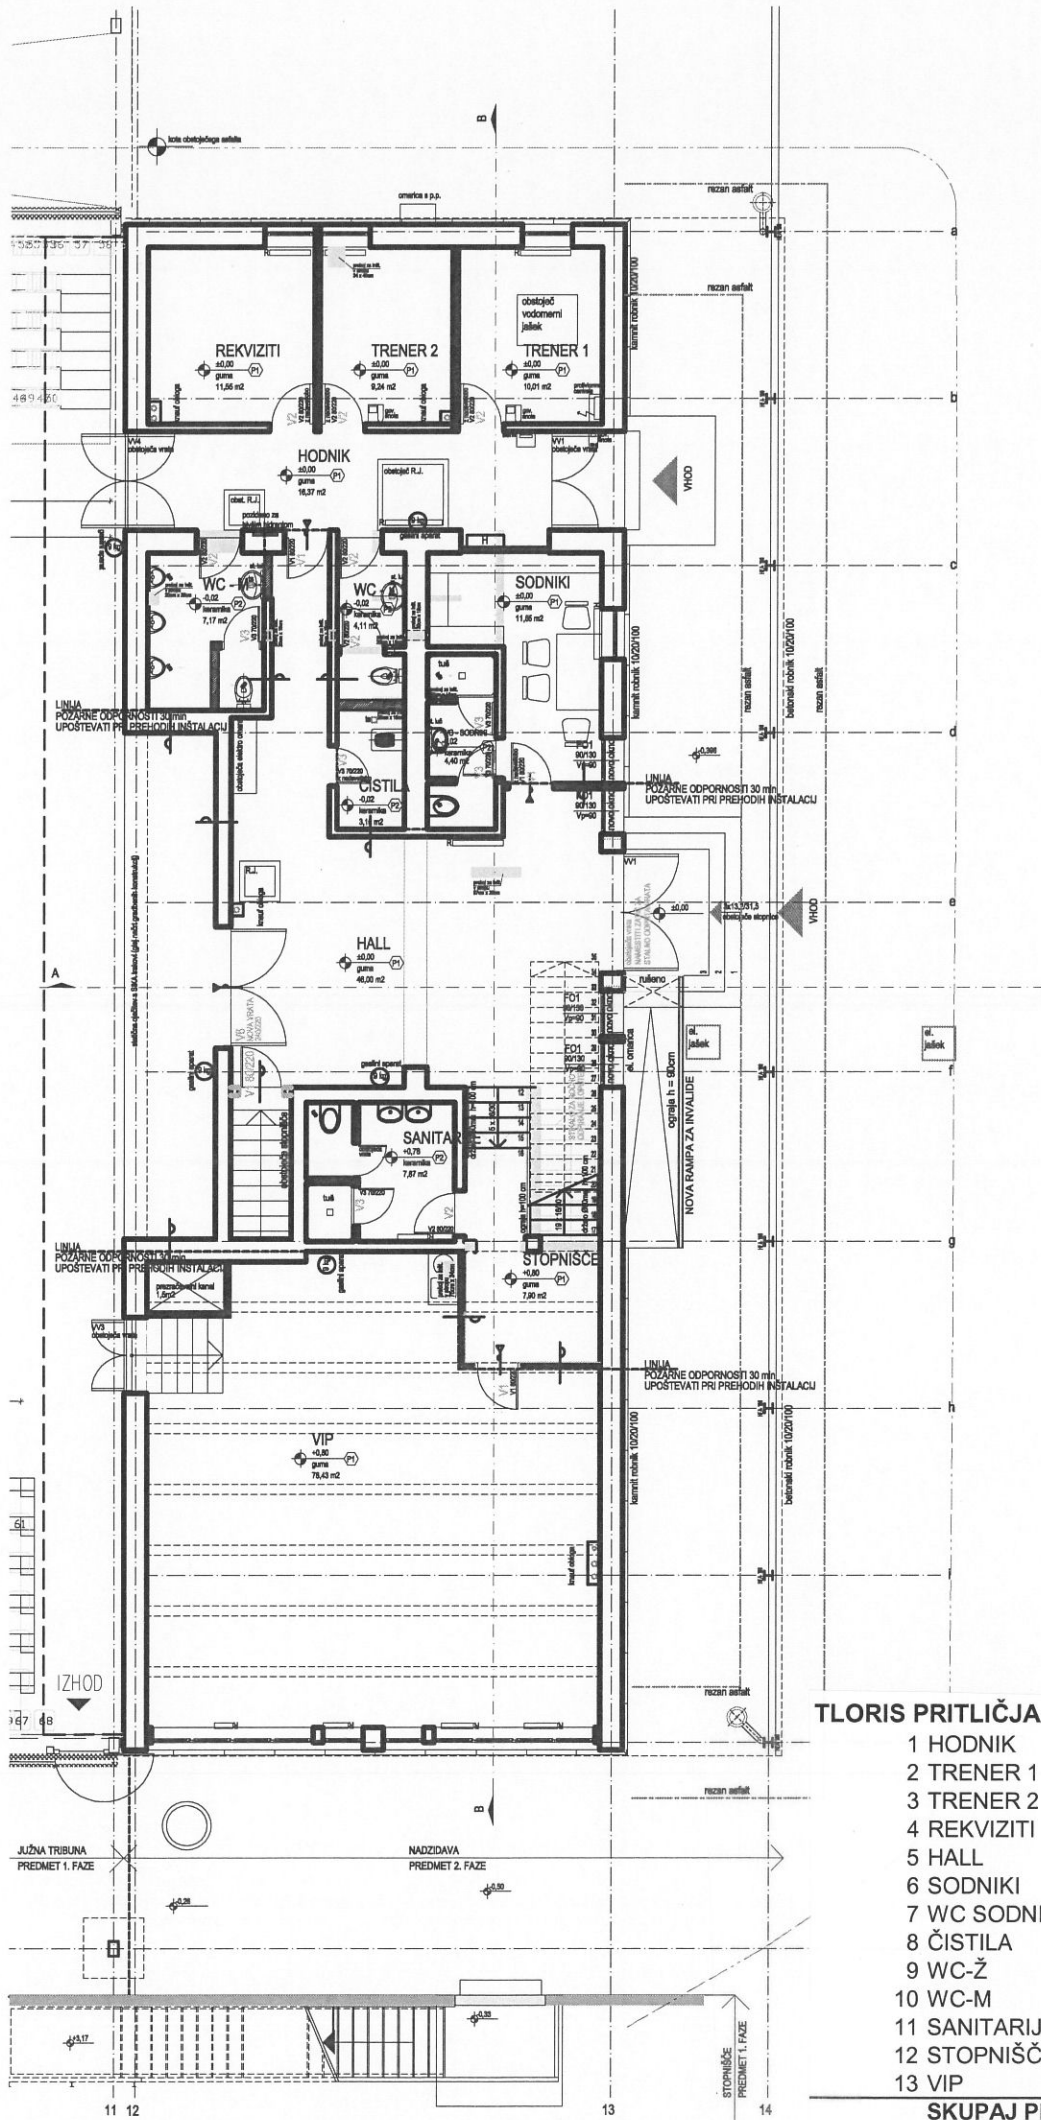

TLORIS PRITLIČJA

1 HODNIK	16,37 m ²
2 TRENER 1	10,01 m ²
3 TRENER 2	9,24 m ²
4 REKVIZITI	11,55 m ²
5 HALL	46,00 m ²
6 SODNIKI	11,65 m ²
7 WC SODNIKI	4,40 m ²
8 ČISTILA	3,15 m ²
9 WC-Ž	4,11 m ²
10 WC-M	7,17 m ²
11 SANITARIJE	7,87 m ²
12 STOPNIŠĆE	7,90 m ²
13 VIP	78,43 m ²
SKUPAJ PRITLIČJE	217,85 m²

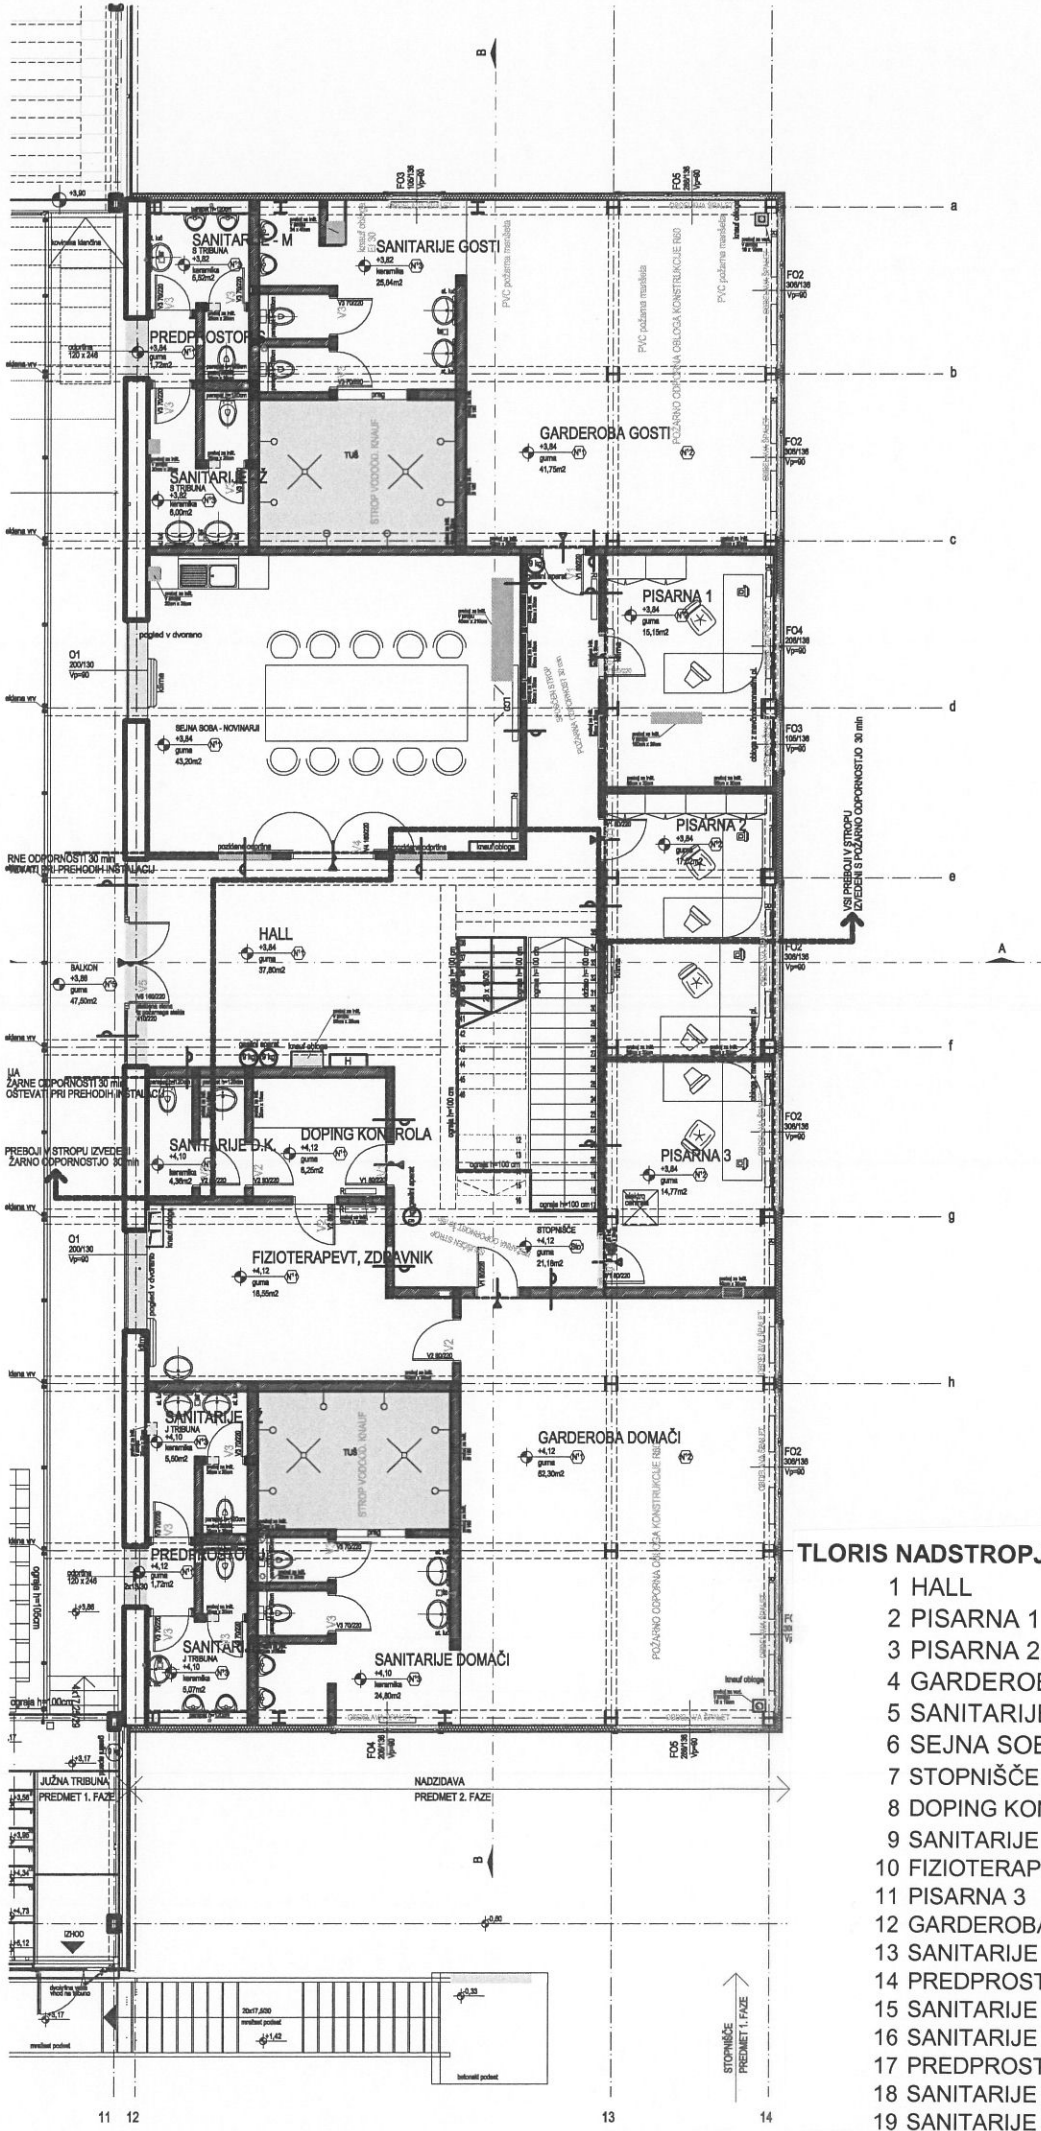

TLORIS NADSTROPJA 1

1 HALL	37,60 m2
2 PISARNA 1	15,15 m2
3 PISARNA 2	17,02 m2
4 GARDEROBA GOSTI	41,75 m2
5 SANITARIJE GOSTI	25,64 m2
6 SEJNA SOBA-NOVINARJI	43,20 m2
7 STOPNIŠČE	21,56 m2
8 DOPING KONTROLA	6,25 m2
9 SANITARIJE D.K.	4,36 m2
10 FIZIOTERAPIJA	18,55 m2
11 PISARNA 3	14,77 m2
12 GARDEROBA DOMAČI	52,30 m2
13 SANITARIJE DOMAČI	24,80 m2
14 PREDPROSTOR S	1,72 m2
15 SANITARIJE M S TRIBUNA	5,52 m2
16 SANITARIJE Ž S TRIBUNA	6,00 m2
17 PREDPROSTOR J	1,72 m2
18 SANITARIJE Ž J TRIBUNA	5,50 m2
19 SANITARIJE M J TRIBUNA	15,07 m2
SKUPAJ NADSTROPJE 1	358,48 m2

